


THIS PACKAGE HAS BEEN CREATED AS A MEANS TO SHOW THE OVERALL BUILDING SIZE AND LAYOUT OF THE INDIVIDUAL PIECES.

THIS IS NOT A "FOR CONSTRUCTION" PACKAGE PLEASE CONTACT NOVADOME FOR AN ENGINEERED PACKAGE.

mini series iso

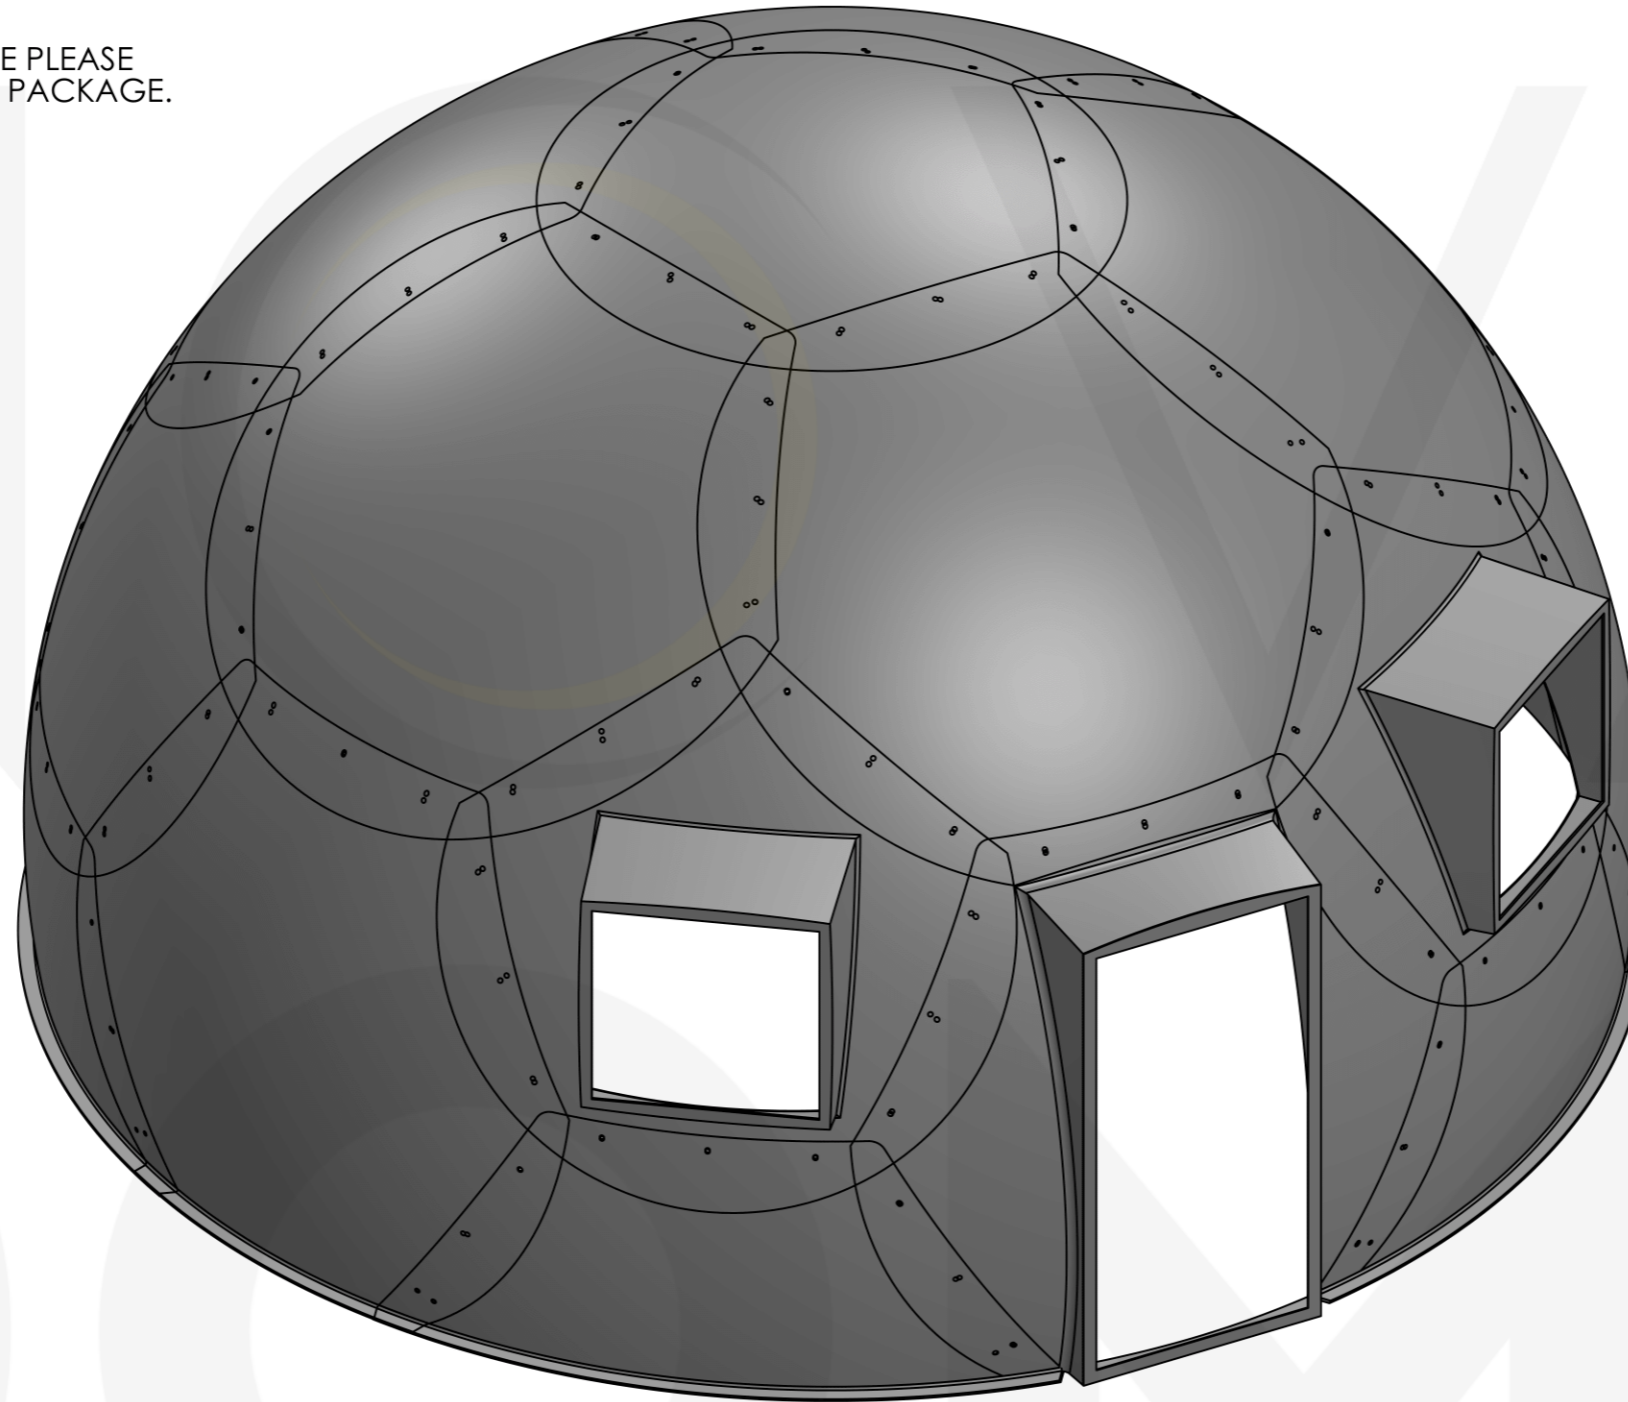

SHEETLIST	
PAGE 1	MINI SERIES ISO
PAGE 2	MINI SERIES DOME DIMENSIONS
PAGE 3	BILL OF MATERIALS
PAGE 4	CONSTRUCTION ASSEMBLIES



01	INITIAL DRAFTING RELEASE	BK	BS
REV.	DESCRIPTION	DRAWN BY	APPROVED

UNLESS OTHERWISE SPECIFIED
 FRACTIONS = ± 1/16
 .X = ± 0.030
 .XX = ± 0.015
 .XXX = ± 0.005
 ANGLES = ± 1/2°
 REMOVE ALL BURRS AND SHARP CORNERS

NOVA DOME

		SHEET
		1 OF 4

mini series dome dimensions

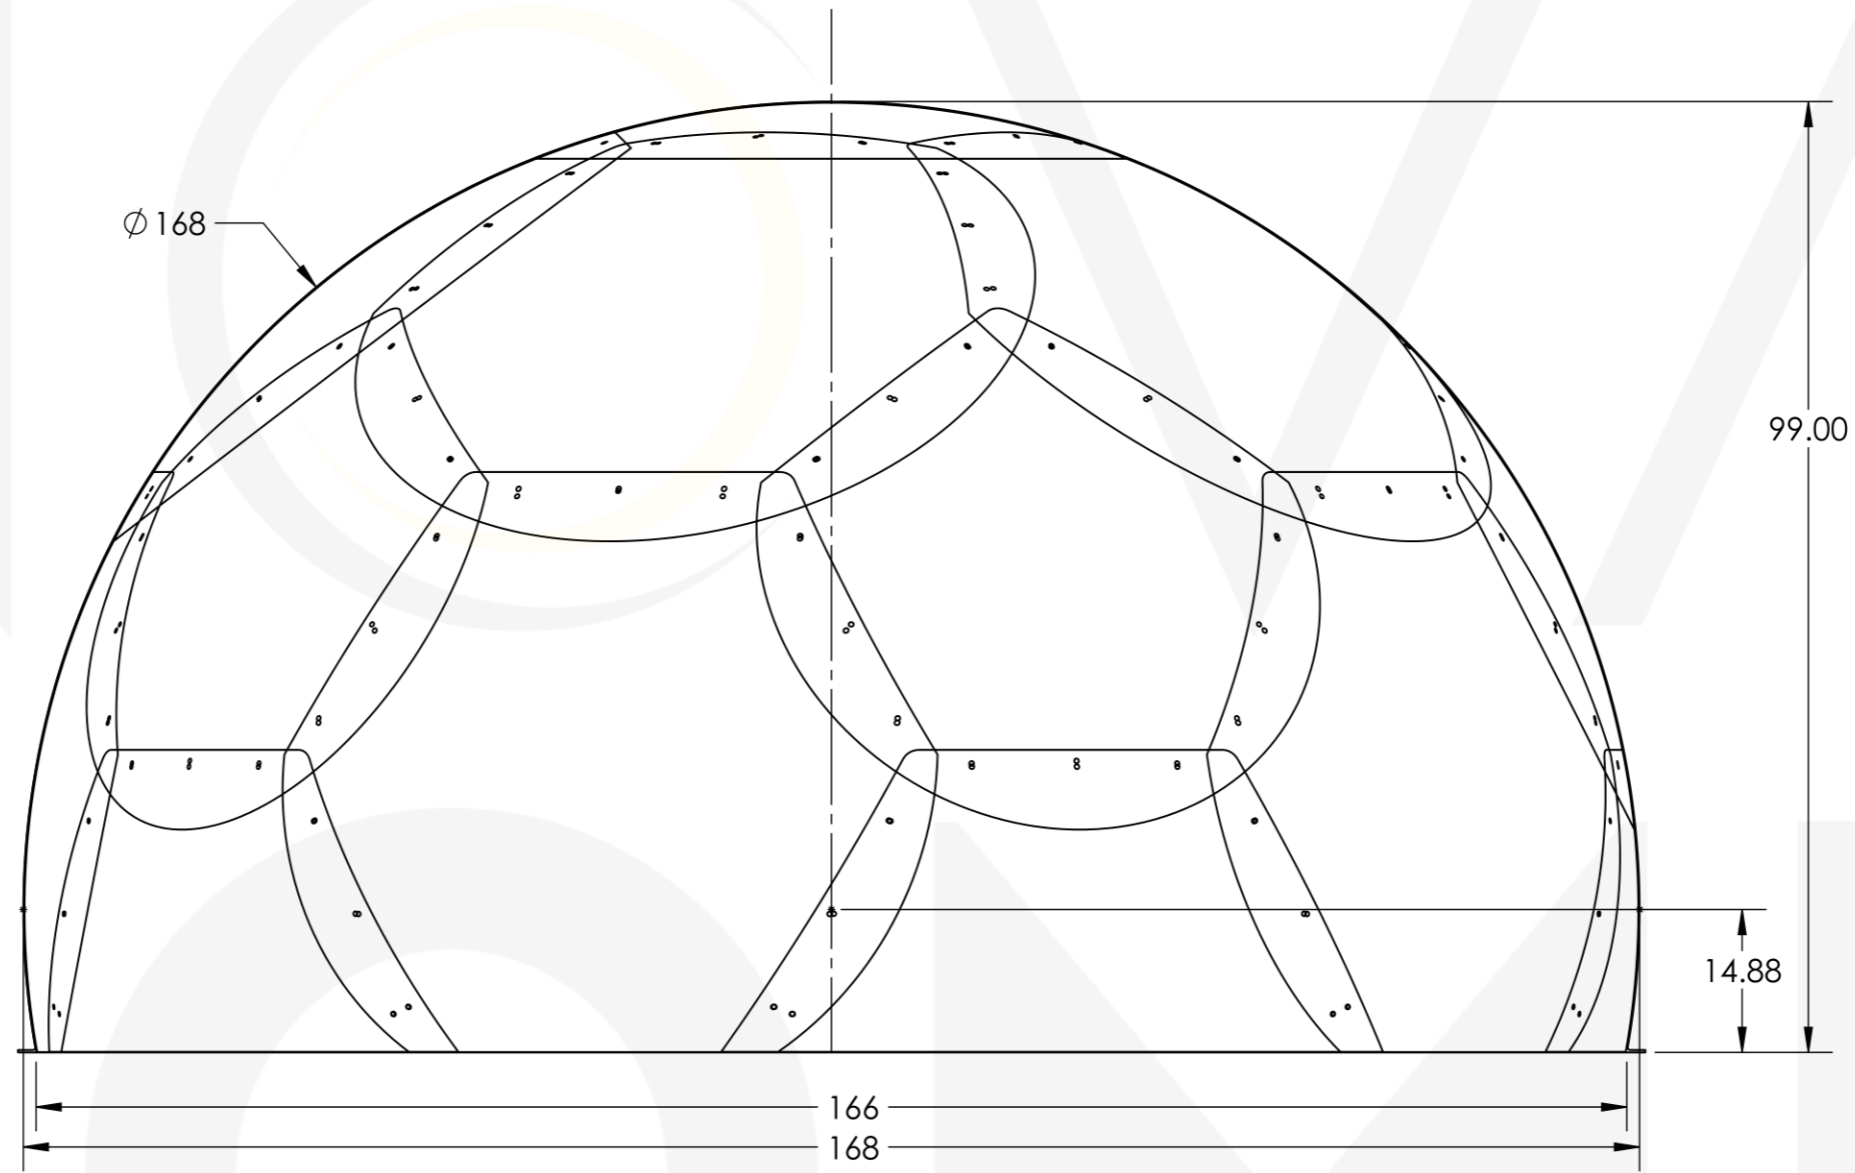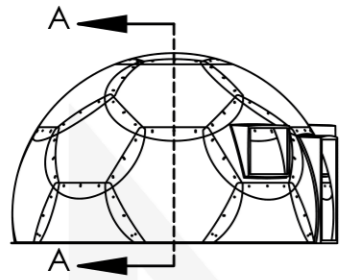


SECTION A-A
SCALE 1 : 20

UNLESS OTHERWISE SPECIFIED
 FRACTIONS = $\pm 1/16$
 .X = ± 0.030
 .XX = ± 0.015
 .XXX = ± 0.005
 ANGLES = $\pm 1/2^\circ$
 REMOVE ALL BURRS AND SHARP
 CORNERS

NOVA DOME


SHEET
2 OF 4

mini series bill of materials

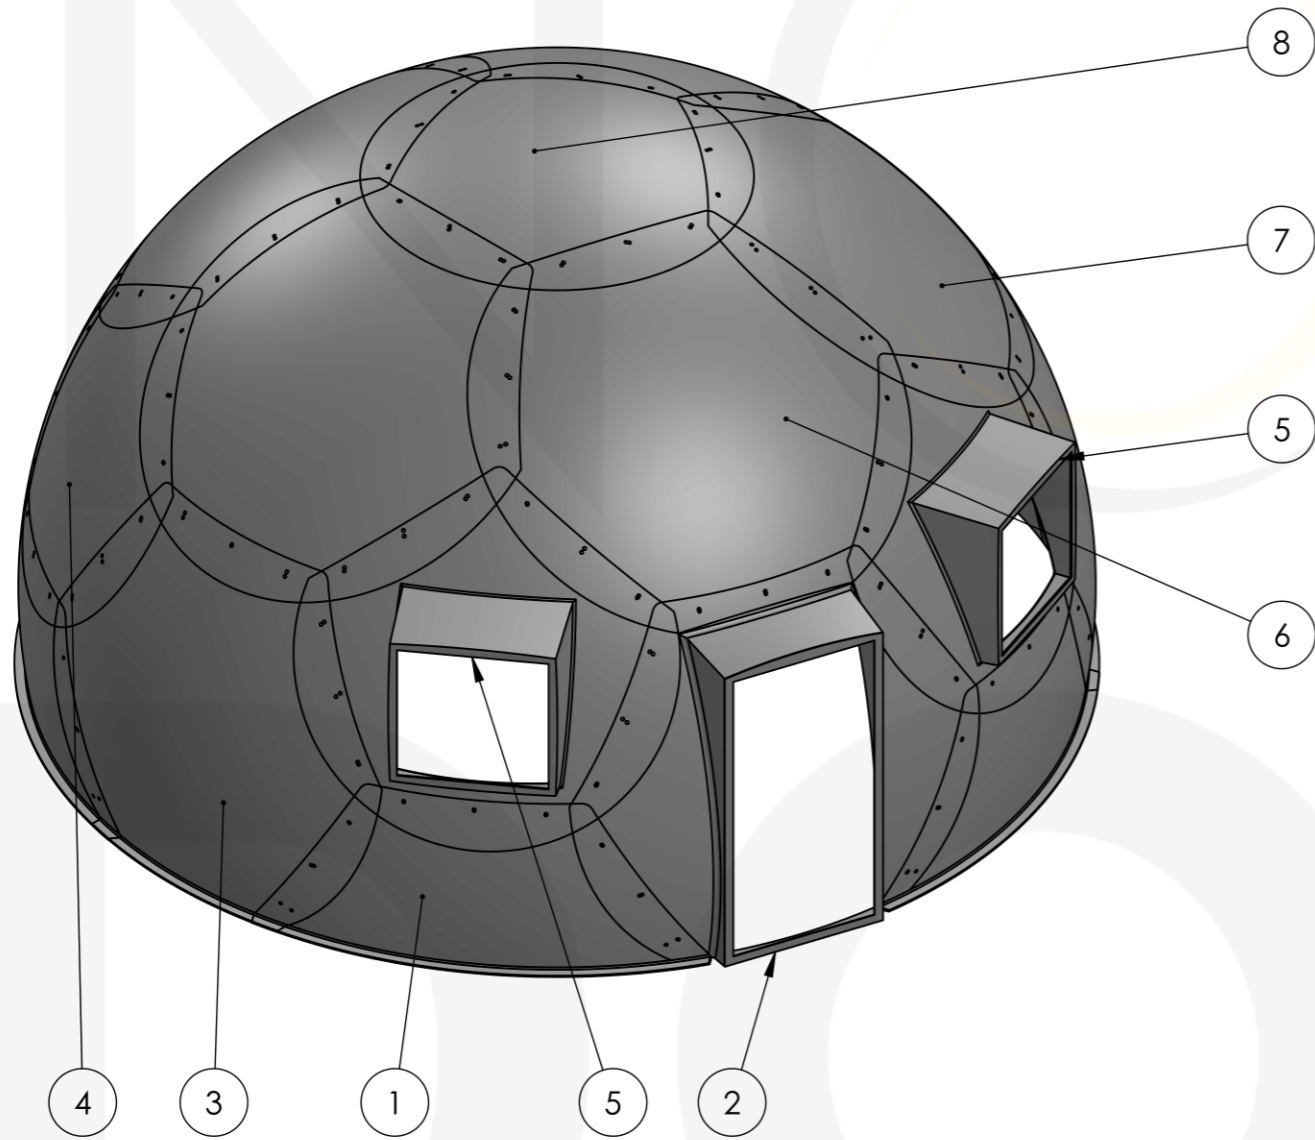

ITEM NO.	PART NUMBER	DESCRIPTION	QTY.
1	NOVA-007-14-A	PANEL A	5
2	NOVA-007-14-B	PANEL B	1
3	NOVA-007-14-C	PANEL C	4
4	NOVA-007-14-D	PANEL D	4
5	NOVA-007-14-E	PANEL E	2
6	NOVA-007-14-F	PANEL F	1
7	NOVA-007-14-G	PANEL G	4
8	NOVA-007-14-H	PANEL H	1


NOTE:
 WINDOW PANEL E ARE INTERCHANGEABLE WITH PANEL D
 DOOR PANEL B ARE INTERCHANGEABLE WITH PANEL C

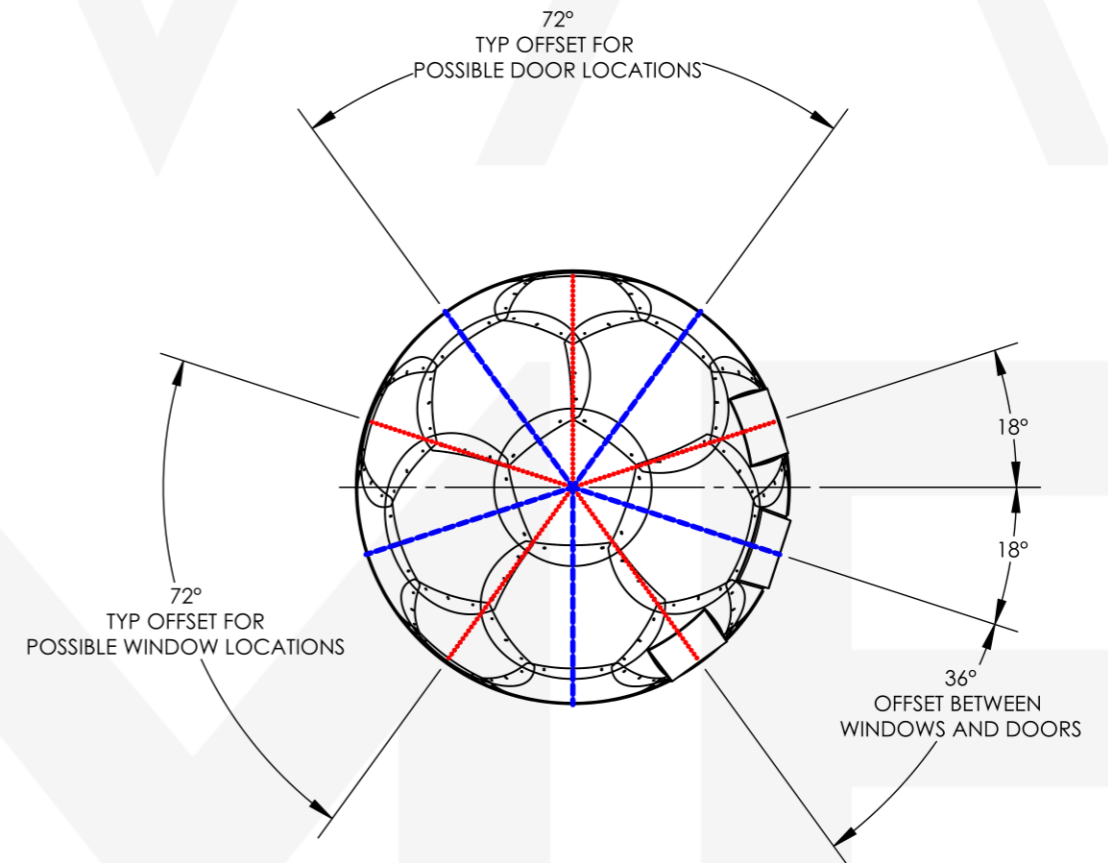

UNLESS OTHERWISE SPECIFIED
 FRACTIONS = ± 1/16
 .X = ± 0.030
 .XX = ± 0.015
 .XXX = ± 0.005
 ANGLES = ± 1/2°
 REMOVE ALL BURRS AND SHARP CORNERS

NOVA DOME

SHEET
 3 OF 4

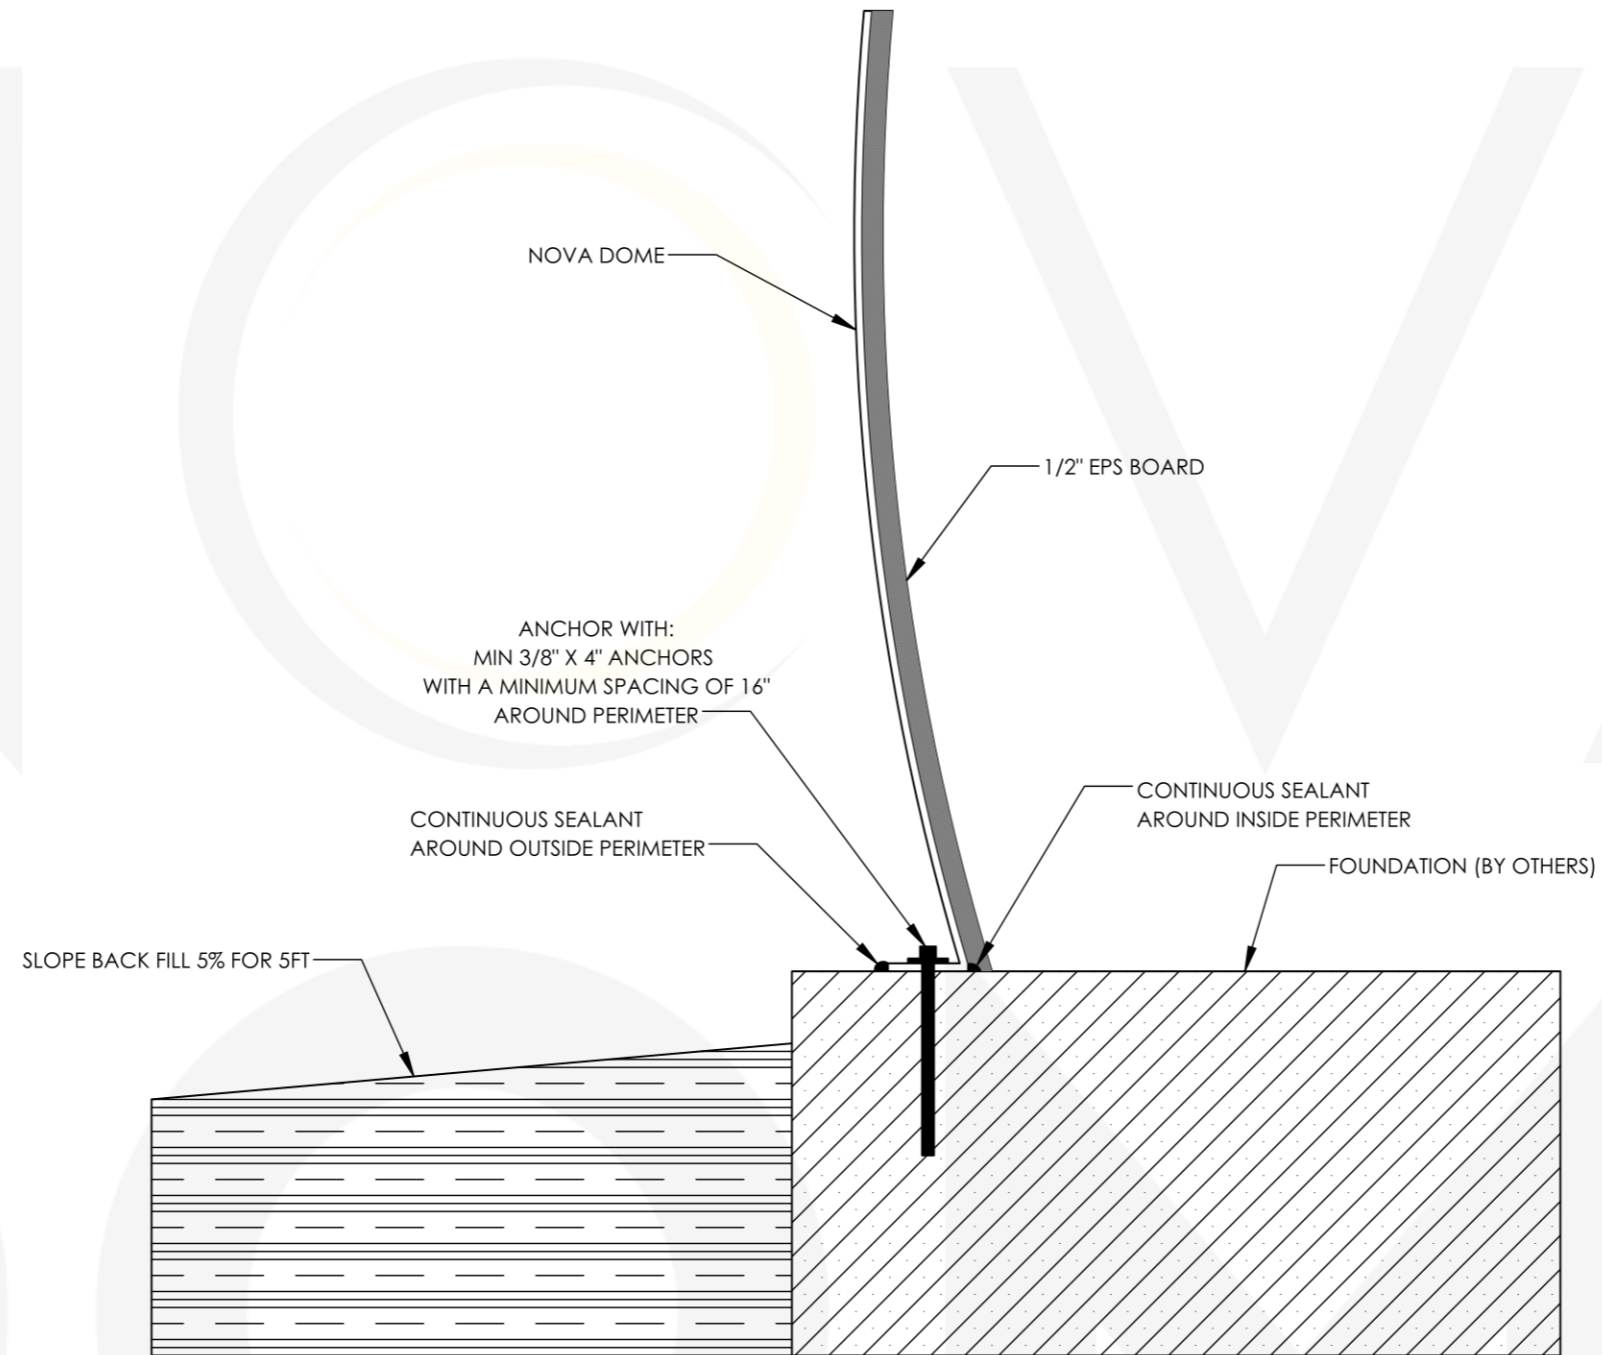


WALL DESCRIPTION:
- FIBREGLASS NOVADOME
- 1/2" EPS BOARD WITH A FABRIC FINISH

UNLESS OTHERWISE SPECIFIED
FRACTIONS = ± 1/16
.X = ± 0.030
.XX = ± 0.015
.XXX = ± 0.005
ANGLES = ± 1/2°
REMOVE ALL BURRS AND SHARP
CORNERS

NOVA DOME

mini series floor planning layout

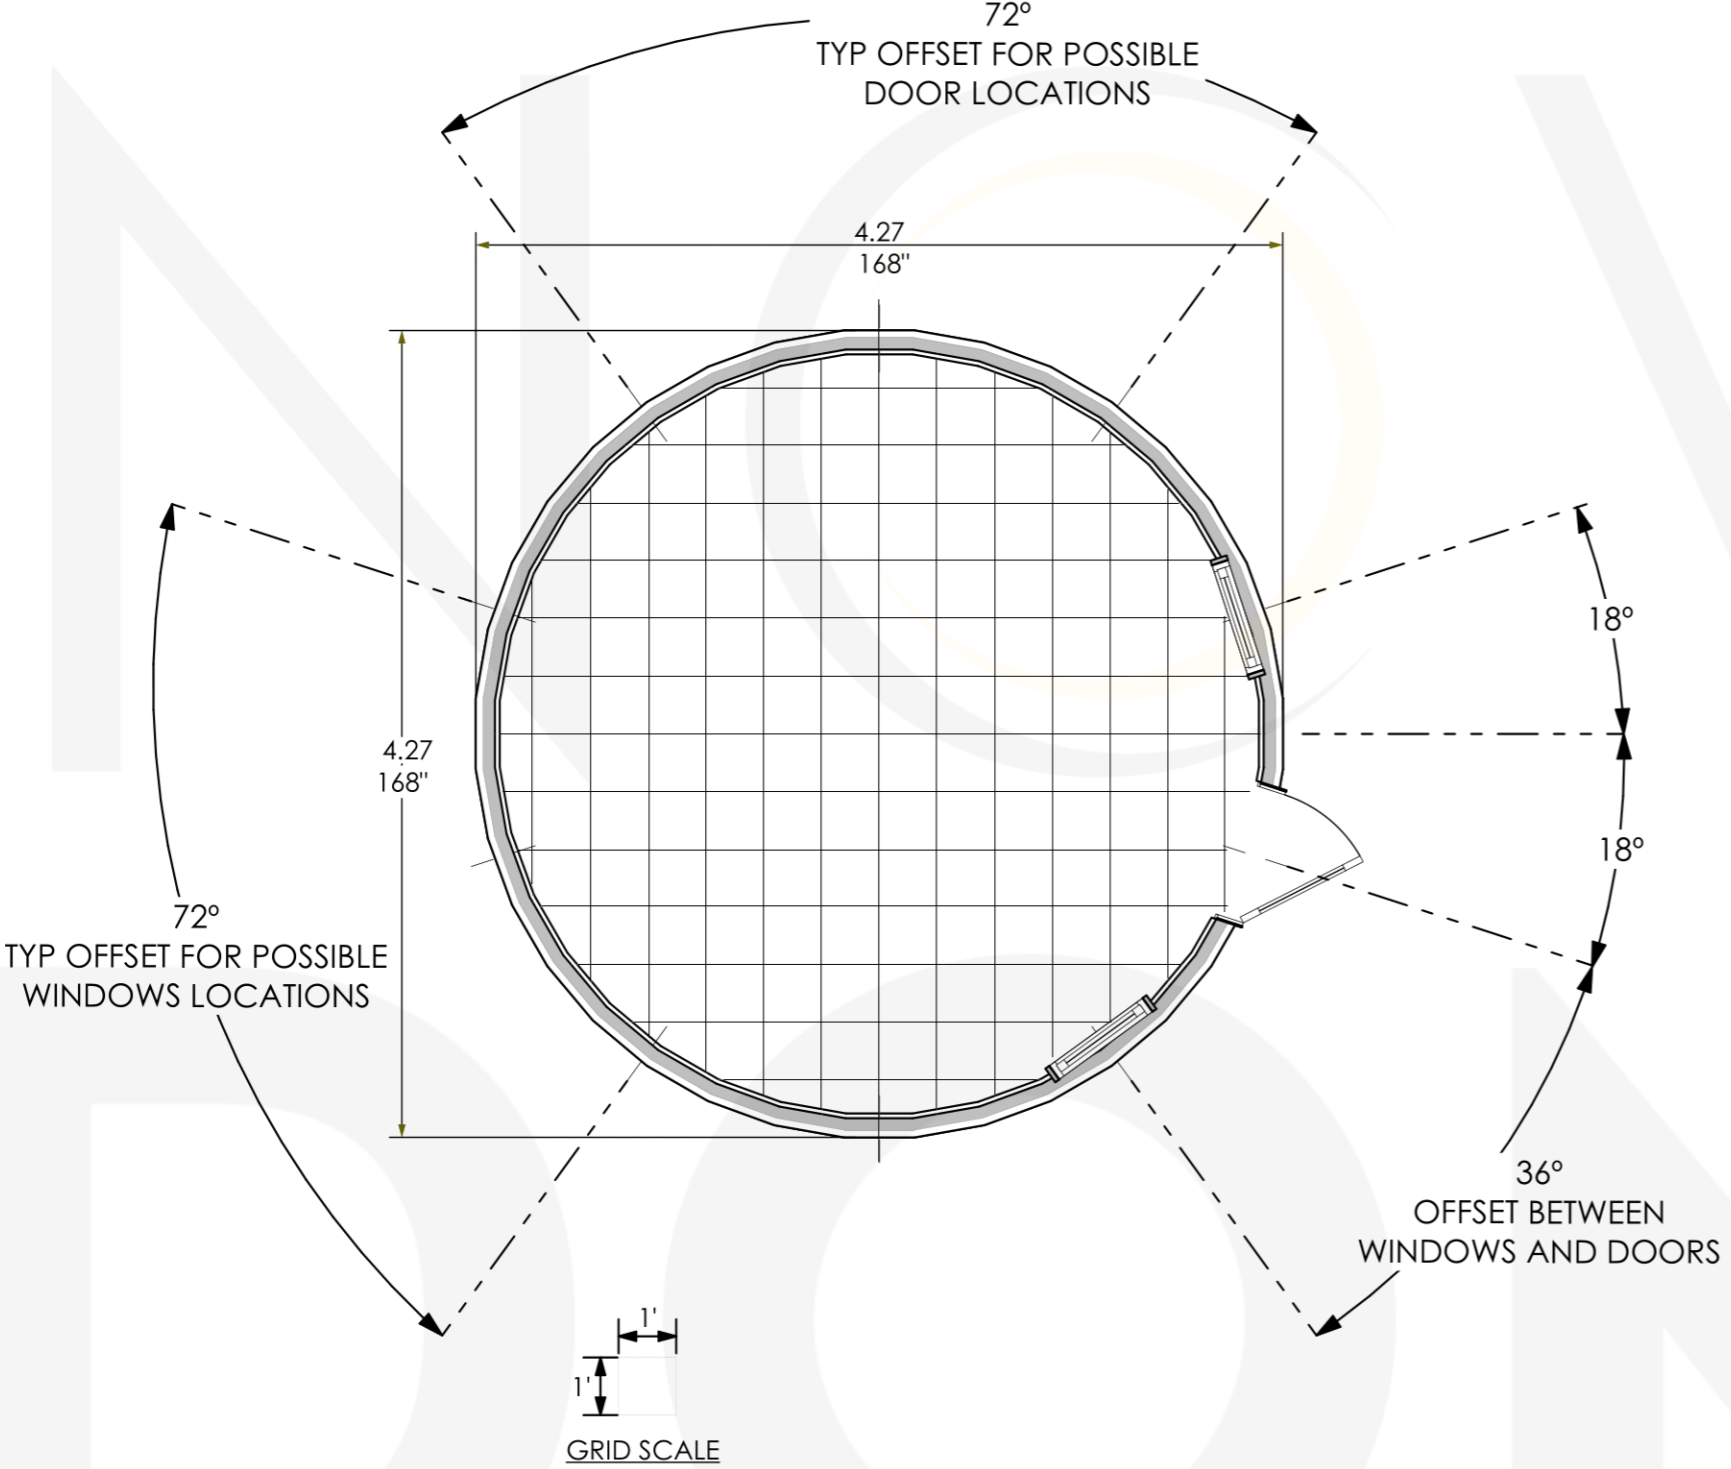

01	INITIAL DRAFTING RELEASE	BK	BS
REV.	DESCRIPTION	DRAWN BY	APPROVED

UNLESS OTHERWISE SPECIFIED
 FRACTIONS = ± 1/16
 .X = ± 0.030
 .XX = ± 0.015
 .XXX = ± 0.005
 ANGLES = ± 1/2°
 REMOVE ALL BURRS AND SHARP
 CORNERS

NOVA DOME